


PLAN OF DRIVEWAY TO FOOTPATH TRANSITION.
 SPECIFIED DRIVEWAY DEPTH TO SPECIFIED FOOTPATH DEPTH

ELEVATION OF DRIVEWAY TO FOOTPATH TRANSITION.
 SPECIFIED DRIVEWAY DEPTH TO SPECIFIED FOOTPATH DEPTH

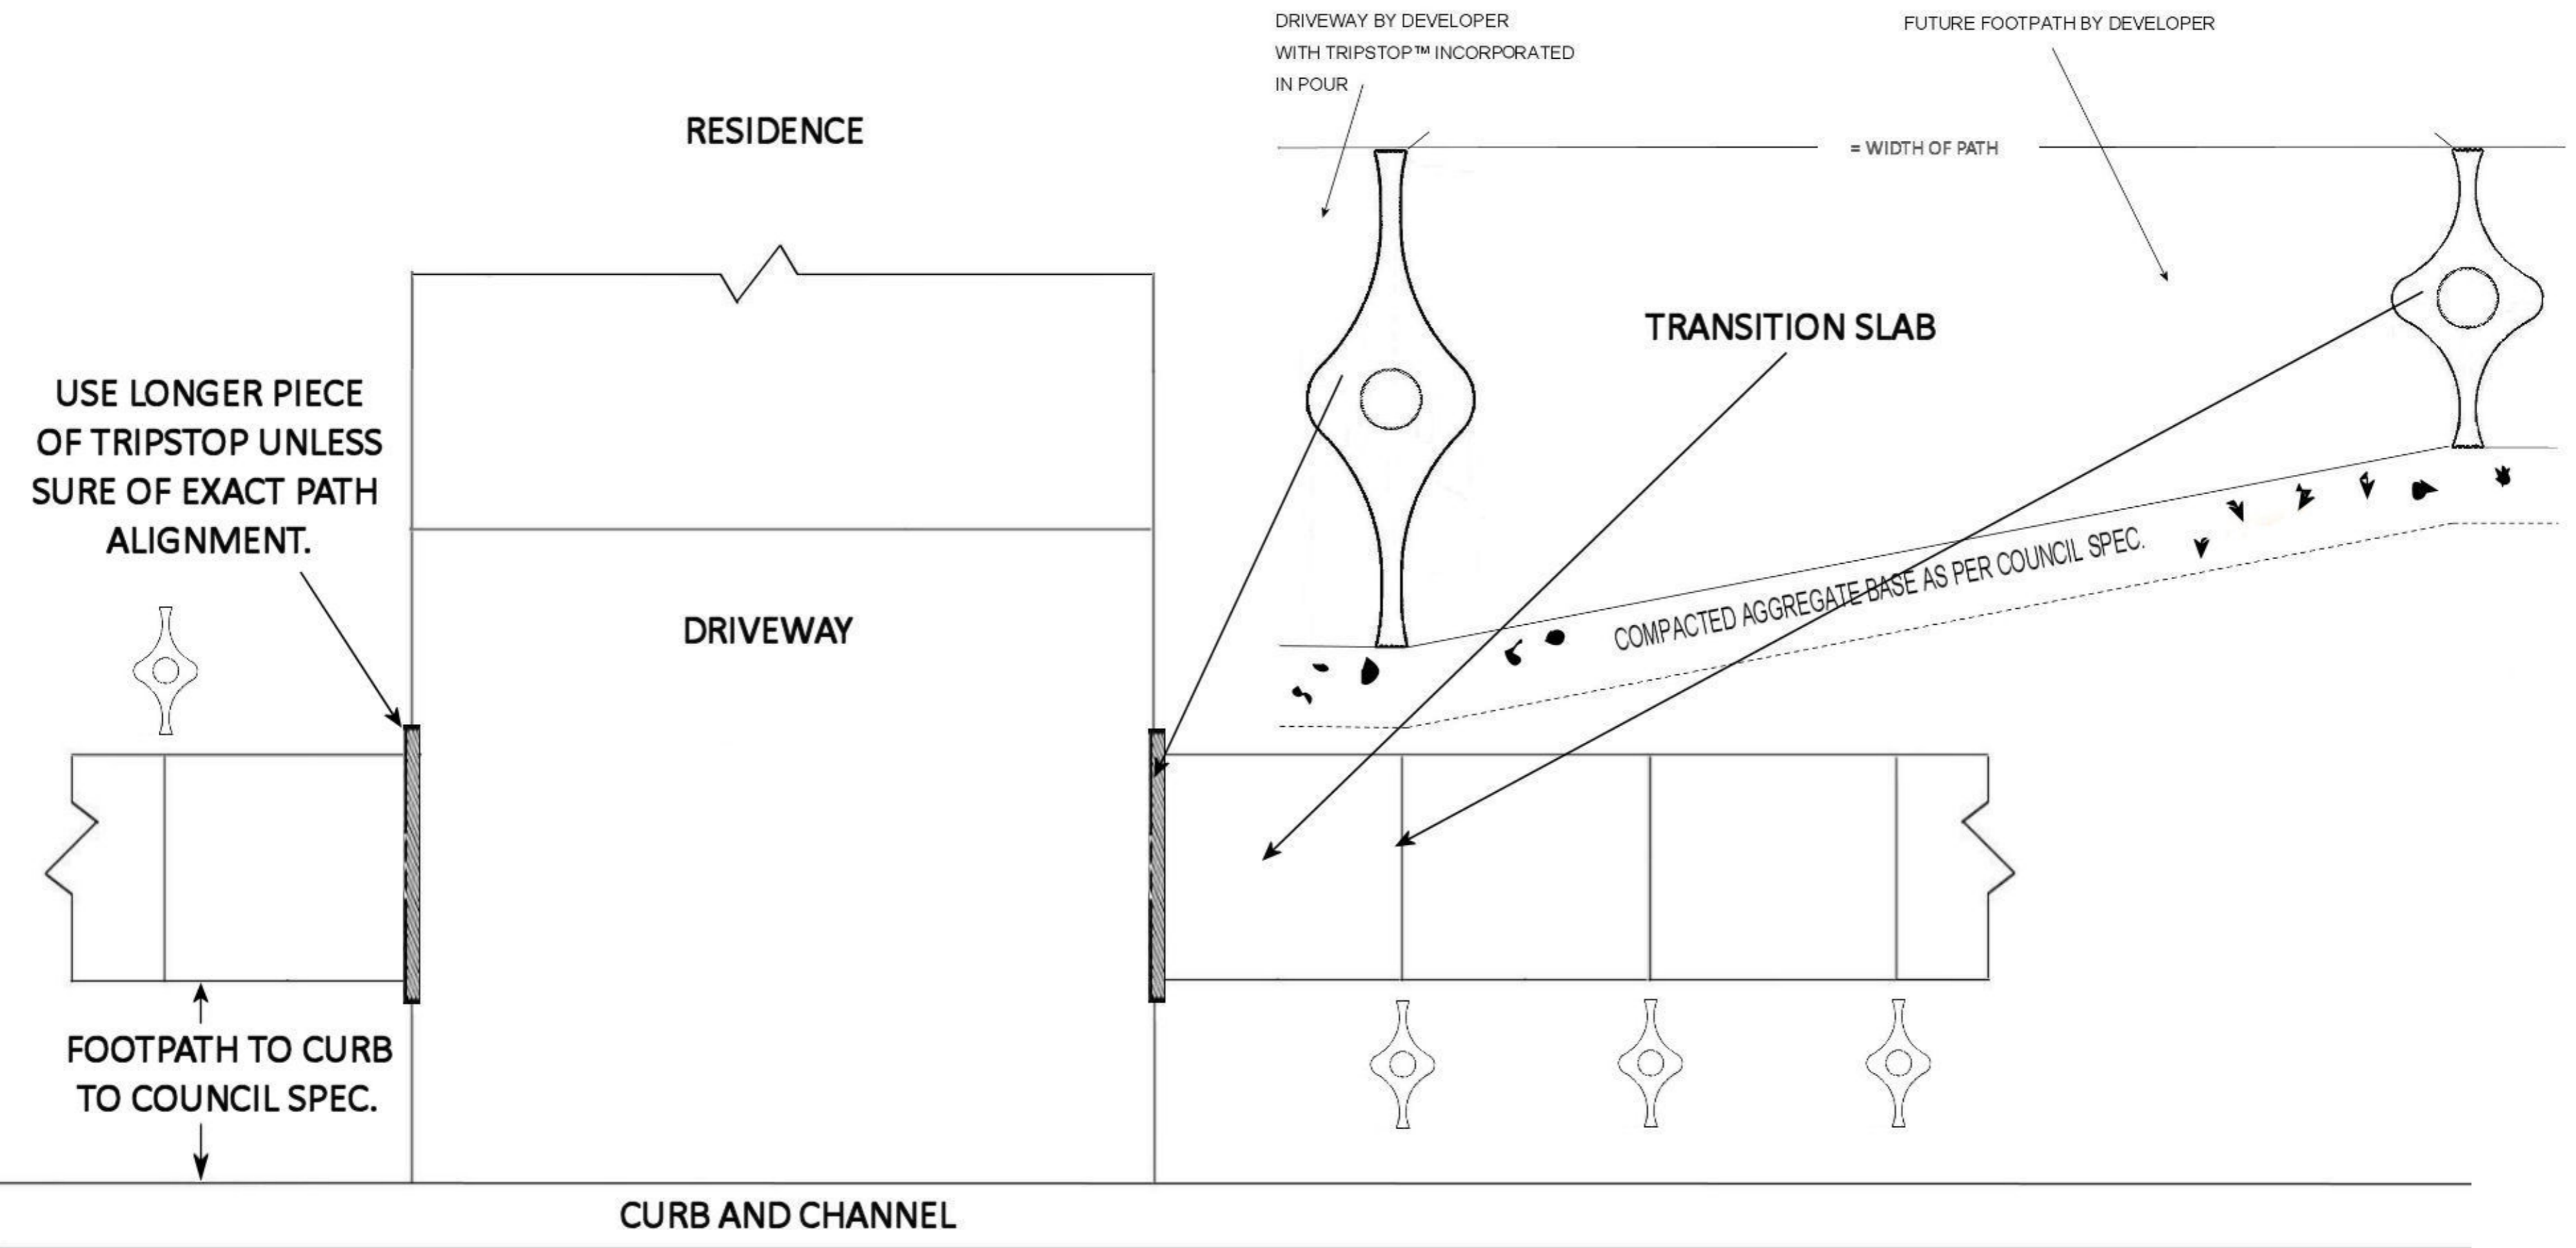

THE DIMENSIONS SHOWN ARE INDICATIVE ONLY AND SUBJECT TO CHANGE WITHOUT NOTICE. THIS DRAWING REMAINS THE PROPERTY OF TRIPSTOP PTY. LTD.

DRIVEWAY TO FOOTPATH TRANSITION TS125 - TS75

DATE: 15/10/2009	DRAWN BY: C.D. PESCH
NOT TO SCALE	DRAWING NO. TSD 104